


RZUT PIĘTRA  
SKALA 1:100

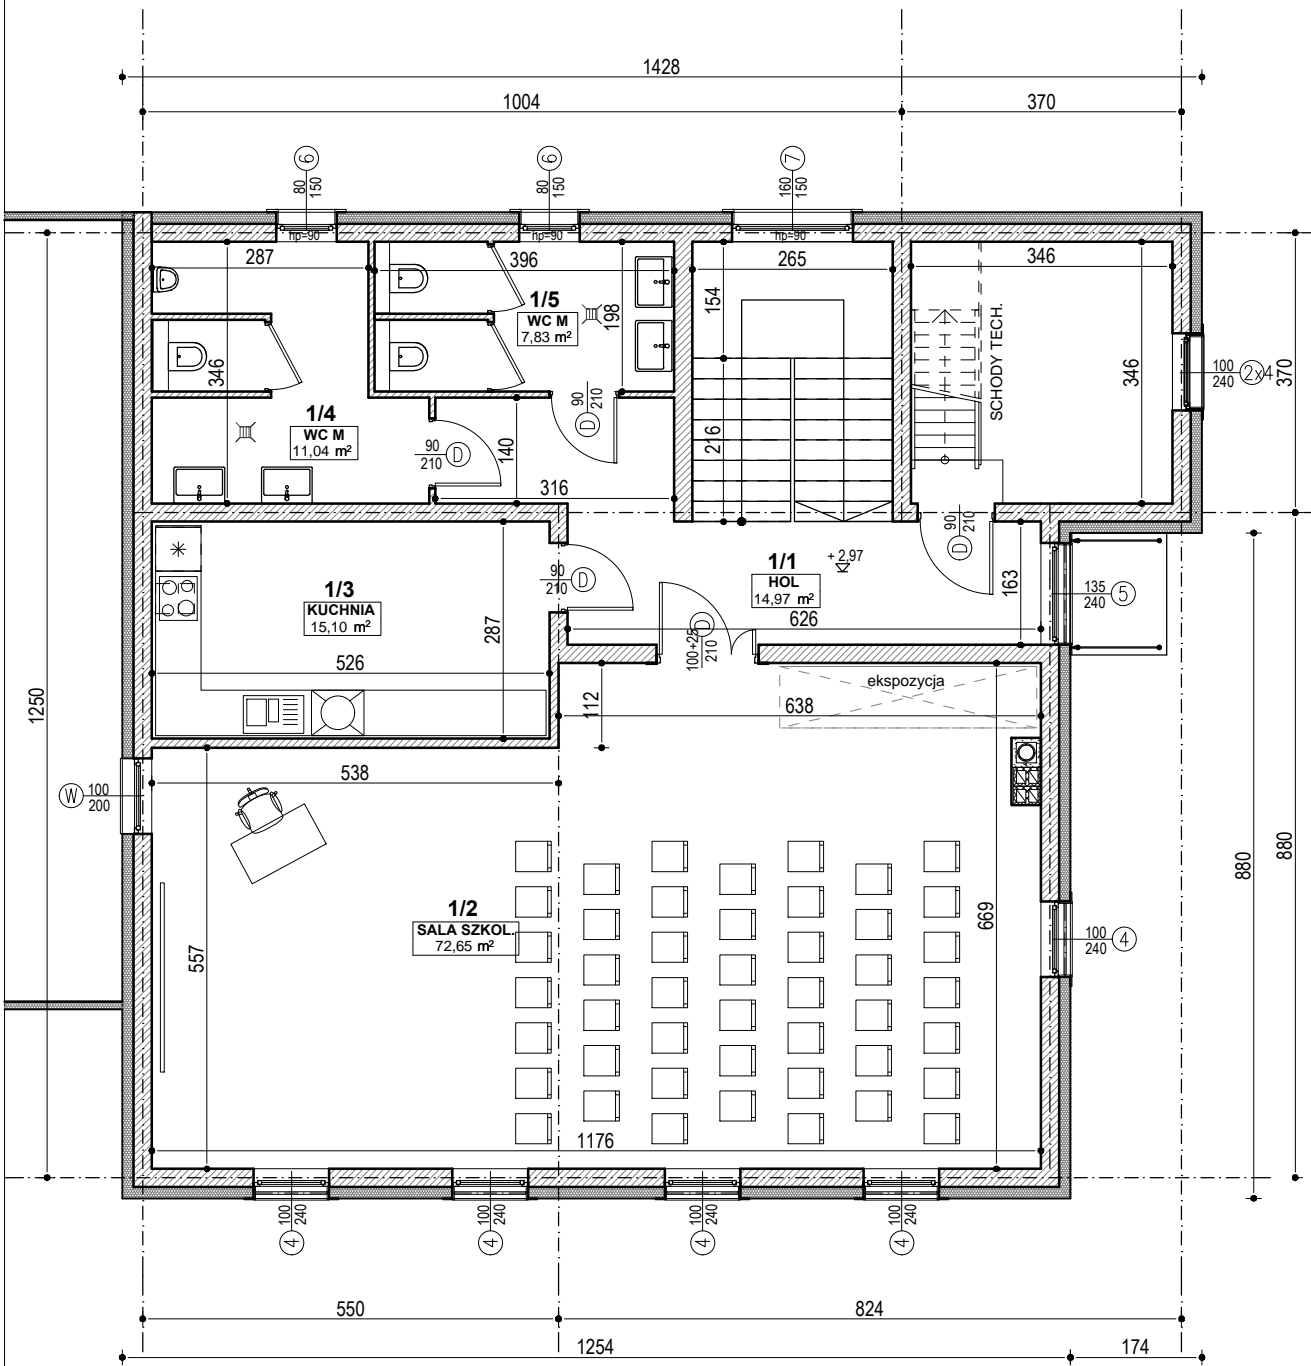

PIĘTRO			
NR	NAZWA	POW. CAŁK.	POW. UŻYTK.
1/1	HOL	14.97	14.97
1/2	SALA SZKOL.	72.65	72.65
1/3	KUCHNIA	15.10	15.10
1/4	WC M	11.04	11.04
1/5	WC M	7.83	7.83
		121.59	121.59

