


RZUT PRZYZIEMIA **SKALA 1:100**

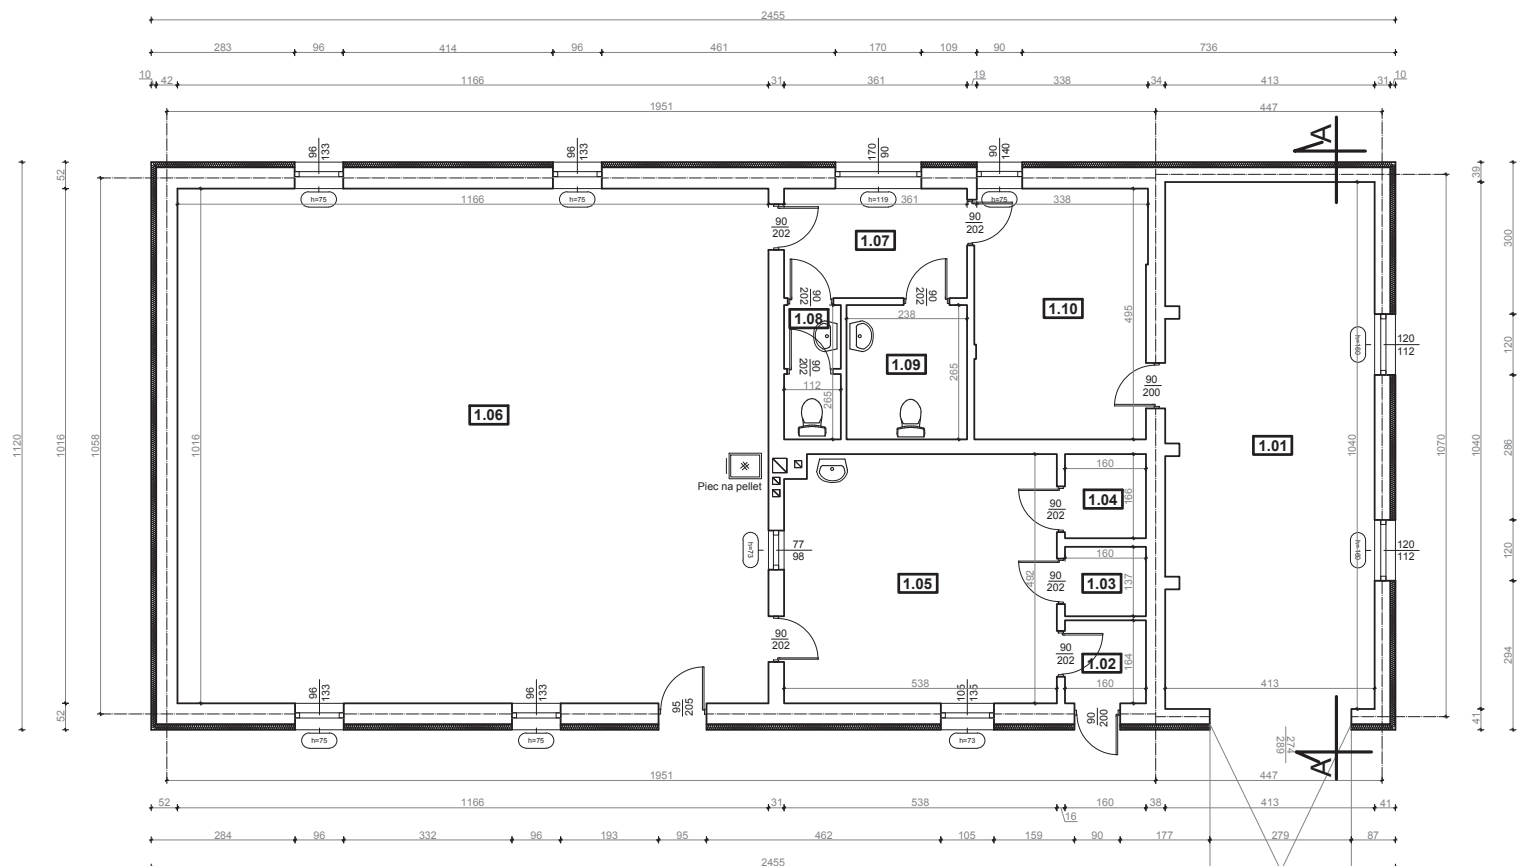

Nr	Nazwa pomieszczenia	Posadzka	Wysokość [m]	Pow. "netto" po podłodze [m ²]	Kubatura "netto" [m ³]
PARTER BUDYNKU					
1.01	Garaz OSP	Beton	2,45	42,74	104,71
1.02	Wiatrolap	Terakota	2,45	2,62	6,42
1.03	Magazyn	Terakota	2,45	2,19	5,37
1.04	Magazyn	Terakota	2,45	2,66	6,52
1.05	Kuchnia	Terakota	2,45	26,25	64,31
1.06	Świetlica wiejska	Panel	2,45	118,47	290,25
1.07	Komunikacja	Terakota	2,45	7,80	19,11
1.08	WC	Terakota	2,45	2,95	7,23
1.09	WC	Terakota	2,45	6,31	15,46
1.10	Sala narad	Terakota	2,45	7,80	19,11
SUMA PARTER:				219,79	538,49

		KRAWT- ARCHITEKT ŁUKASZ KRAWIECKI		14-260 LUBAWA tel. 791-256-635 krawt.pbn@wp.pl
OSP W KOSZELEWACH DZIAŁKA NR 317, OBRĘB KOSZELEWY				
INWESTOR :		GMINA RYBNO UL. LUBAWSKA 15, 13-220 RYBNO		RYS. NR.
BRANŻA :		INWENTARYZACJA		
TYTUŁ RYSUNKU:		RZUT PRZYZIEMIA		
OPRACOWAŁ (A):		mgr inż. ŁUKASZ KRAWIECKI upr. bud. nr WAM/0004/PWOK/12		
				SKALA:
				1:100
				DATA:
				10.2017